


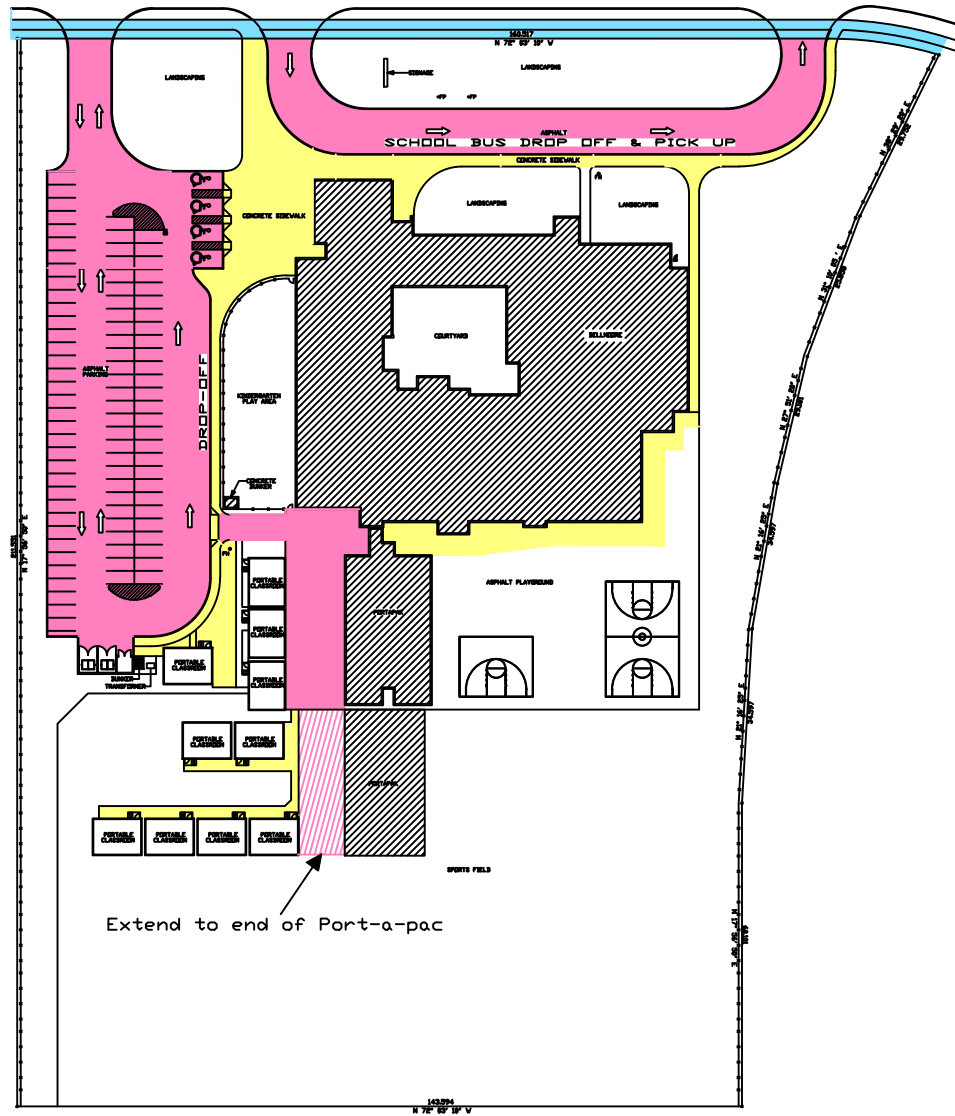

BELLMOORE SNOW DRAWING

SITE LEGEND

- CONTRACTOR
- CITY
- CARETAKER
- ADDED SERVICE
NOV. 2018

HWDSB DRAWING CONVERSION PROCESS & AVAILABLE DATA

- HWDSB SITE SURVEY
- EXISTING AUTOCAD
- BLUE PRINTS

HAMILTON - WENTWORTH
DISTRICT SCHOOL BOARD



REV	DATE	DESCRIPTION	BY	CHKD

BELLMOORE
PUBLIC SCHOOL

TITLE
SITE PLAN

SCALE: 1" = 40'	DATE: 01/01/2018	DESIGN: J. B. B.	APPROVED: J. B. B.
CONTRACT NO: 010	SHEET NO: A-SP	OF 00	