
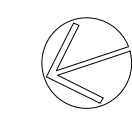


SHERWOOD - HAMILTON, ON.

HAMILTON - WENTWORTH  
DISTRICT SCHOOL BOARD






REV	DATE	DESCRIPTION	BY	CHKD

SHERWOOD  
SECONDARY SCHOOL

TITLE  
BASEMENT FLOOR PLANS  
ARCHITECTURAL

SCALE: 1/16" = 1'-0"	DRAWN: DMS	CHKD: DMS	APPD: DMS
DATE: JUNE 2017	DATE: JUNE 17	DATE: JUNE 17	DATE: JUNE 17
CONTRACT No. 010	DWG No. A-BS	REV 00	

 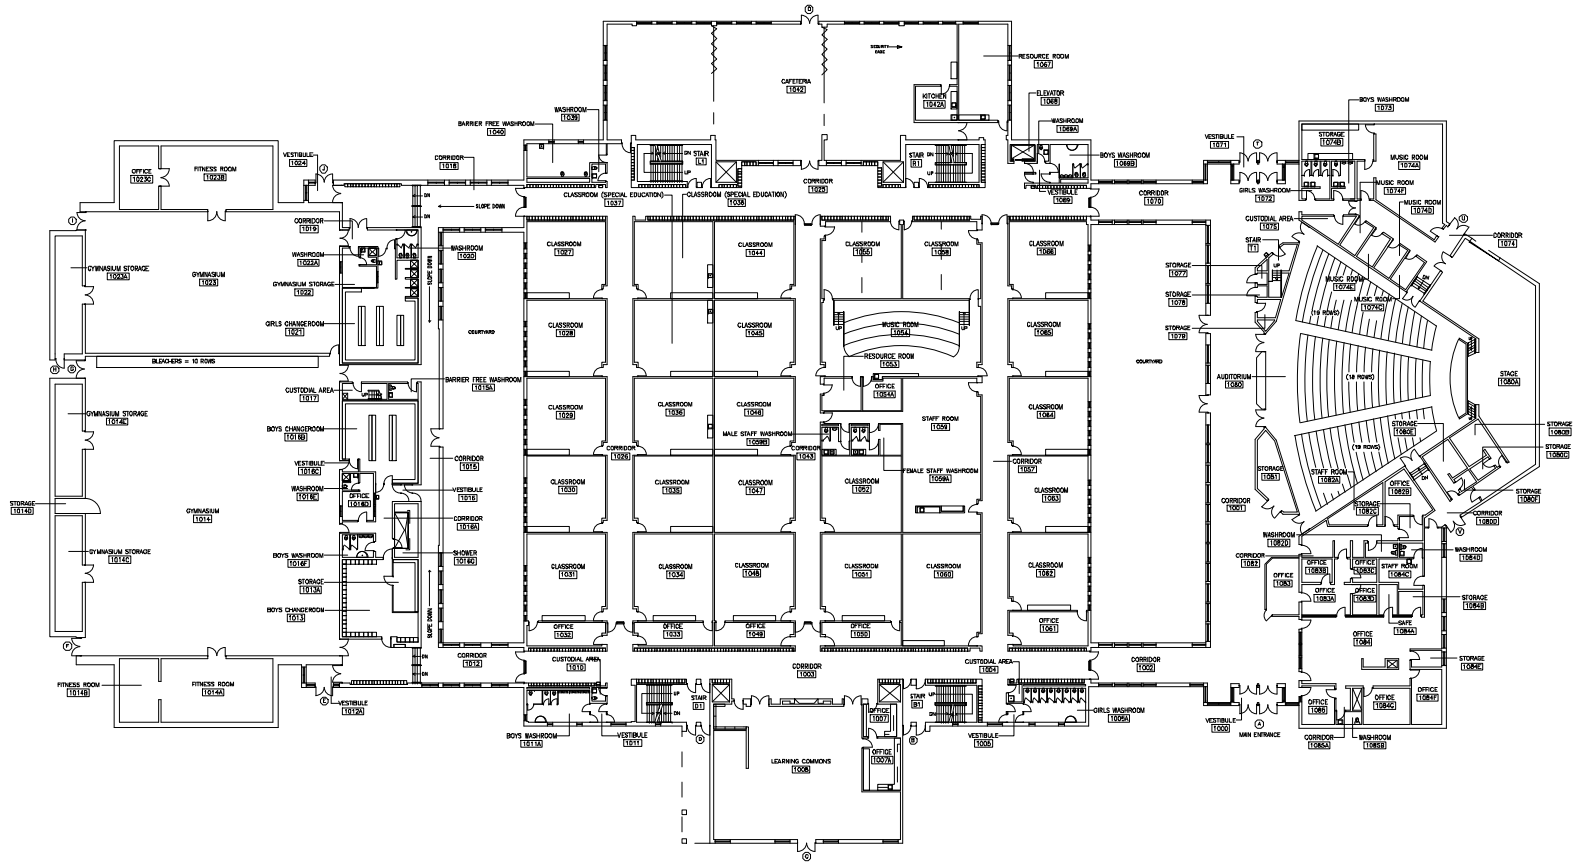

SHERWOOD - HAMILTON, ON.

**HAMILTON - WENTWORTH**  
DISTRICT SCHOOL BOARD





REV	DATE	DESCRIPTION	BY	CHKD


 
SHERWOOD  
SECONDARY SCHOOL

FIRST FLOOR PLANS  
ARCHITECTURAL

SCALE: 1/4" = 1'-0"	DRAWN: DMS	CHD: DMS	APPROV: DMS
DATE: JUNE 2017	SHEET: A-11	DATE: JUNE 17	REV: 00
CONTRACT NO. 010	DWG NO. A-F1	REV: 00	

 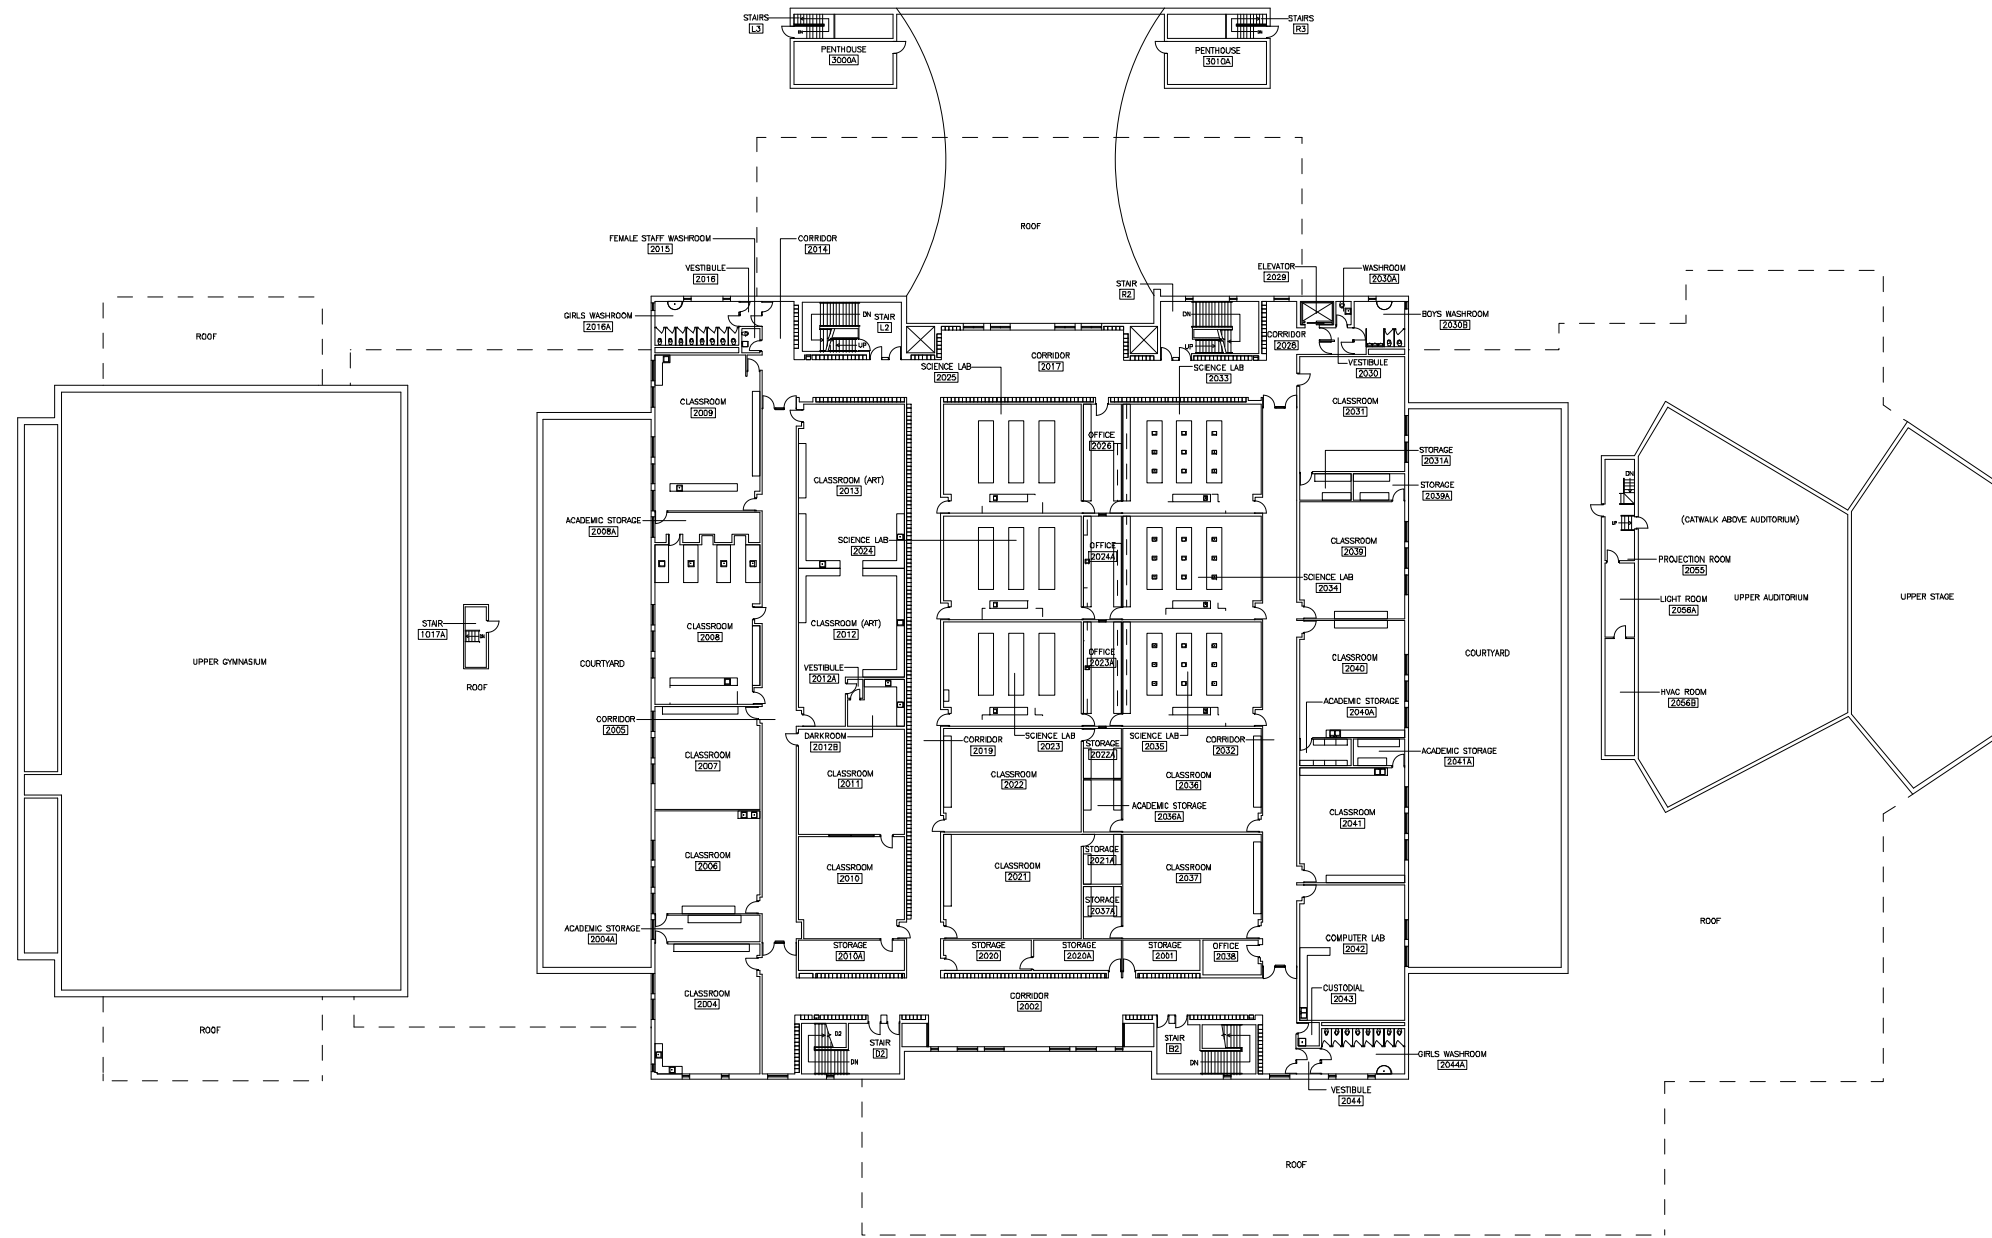

HAMILTON - WENTWORTH  
DISTRICT SCHOOL BOARD

REV	DATE	DESCRIPTION	BY	CHKD

TITLE  
SHERWOOD  
SECONDARY SCHOOL  
SECOND FLOOR PLANS  
ARCHITECTURAL

SCALE: 1/16" = 1'-0"    DRAWN: DMS    DATE: JUN 17    CHECKED: DMS    DATE: JUN 17  
 CONTRACT No. 010    DWG No. A-F2    REV 00