



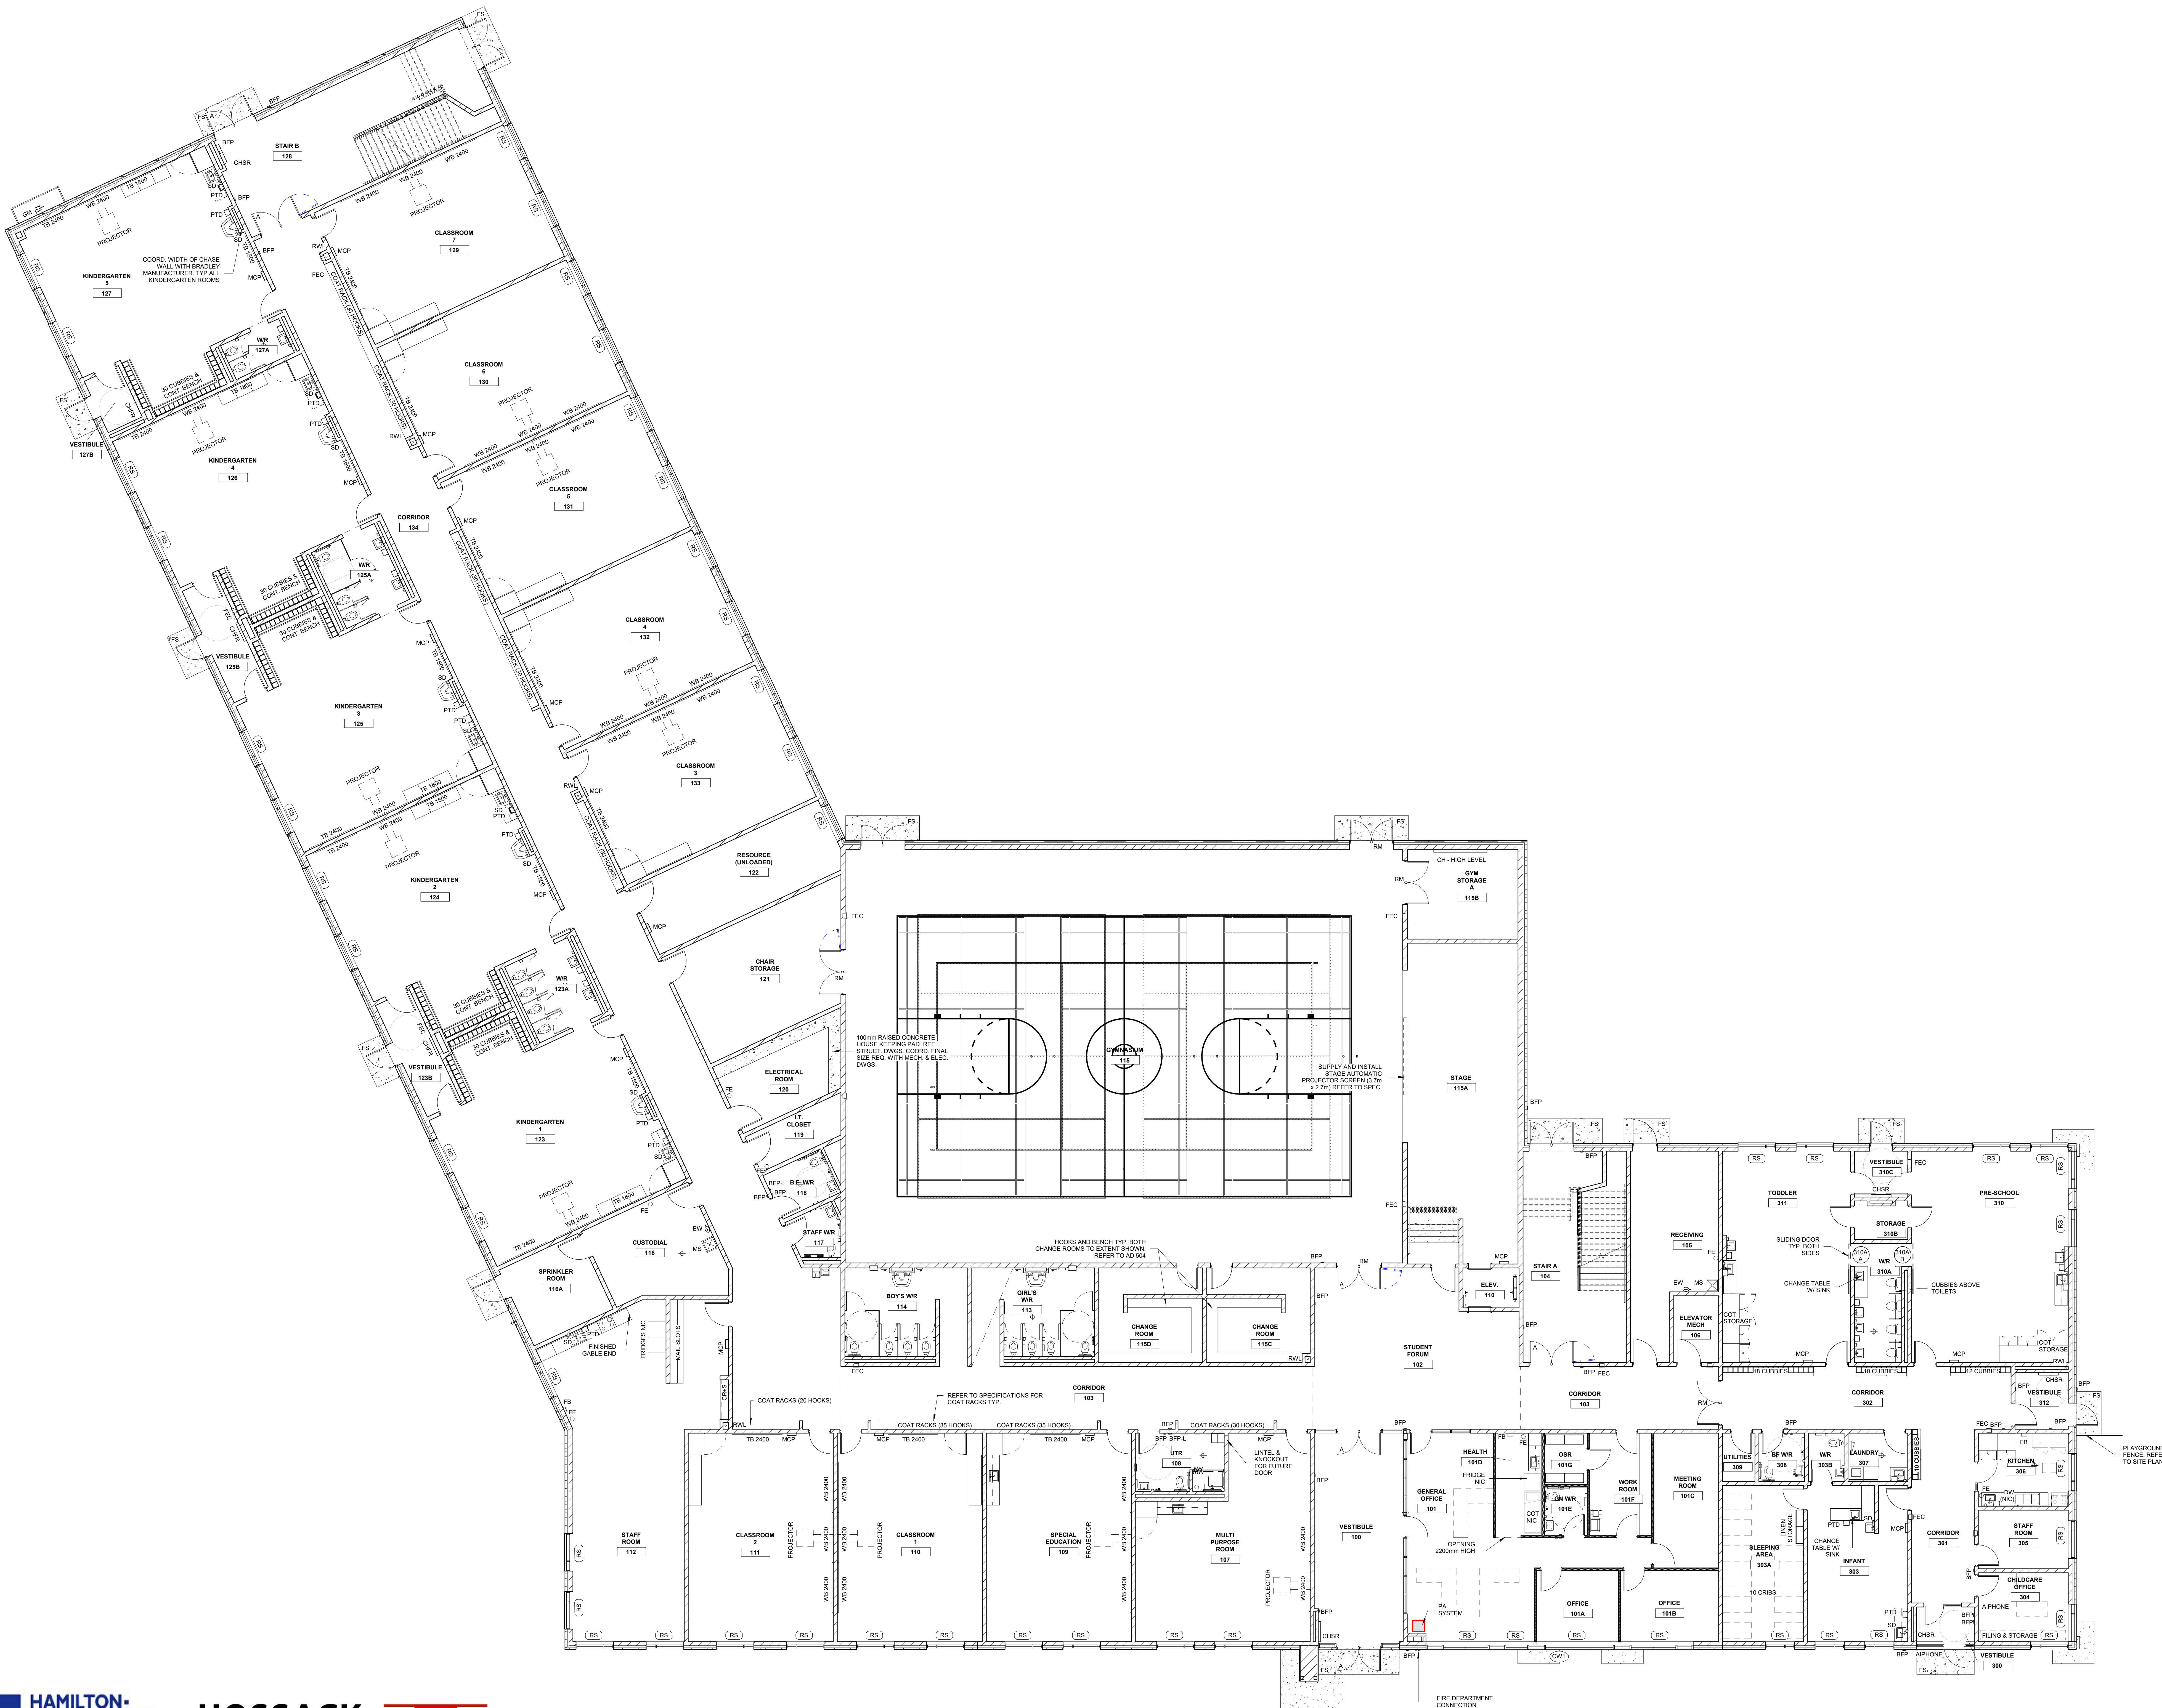

**HOSSACK
& ASSOCIATES
ARCHITECTS**

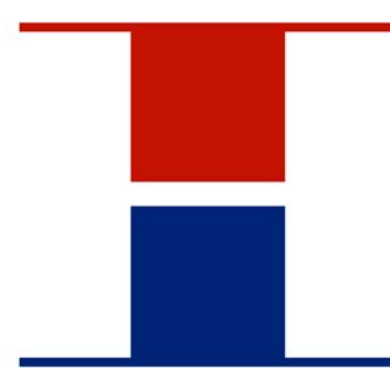

Nash Elementary School

GROUND FLOOR PLAN